


Plot 1 (Replacement House)

Plot 1 Ground Floor Plan @ 1/100

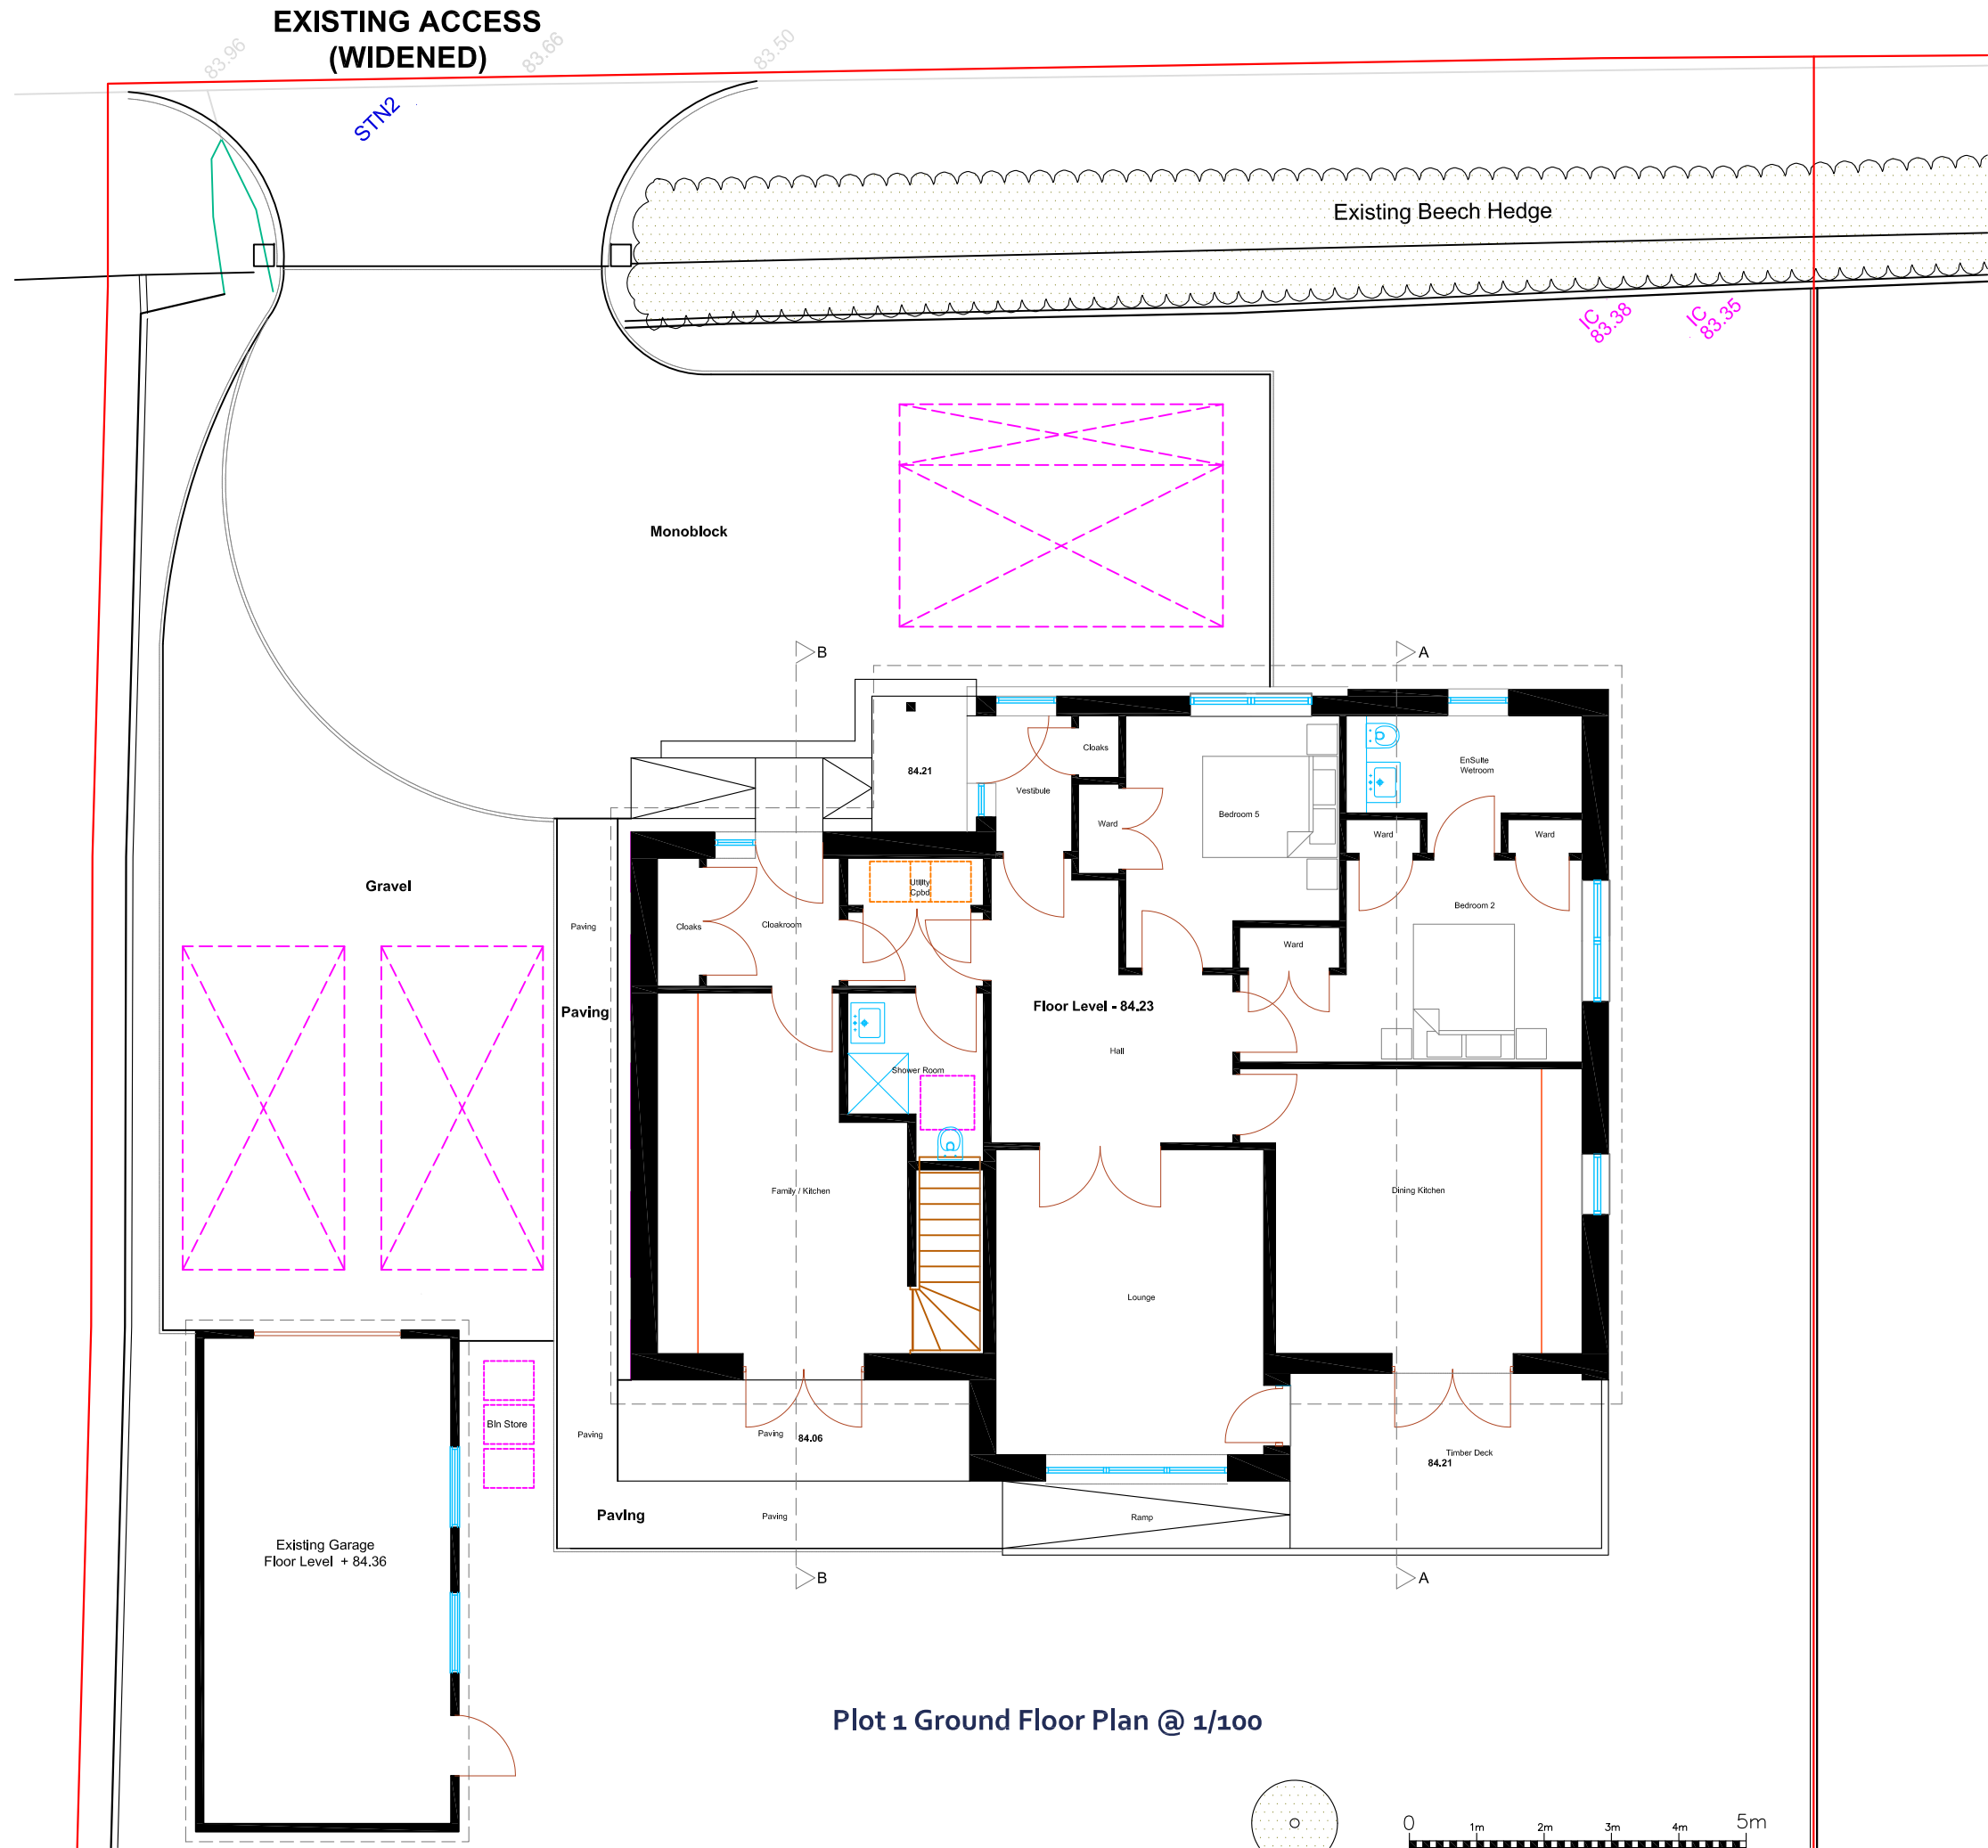

Do not scale from this drawing
All dimensions to be checked on site

PROPOSED

Revision
- - - - -
Date
00-00-00

STEPHEN GARDINER
Construction Ltd

Tel. (01764) 662595
Fax. (01764) 663838
Email. stephen@stephengardiner.co.uk
Web. www.stephengardiner.co.uk

9-11 Feus
Auchterarder
Perthshire
PH3 1EP

Client SG Homes Ltd			
Project Ardbeth, Ruthven Street			
Title Plot 1 Ground Floor Plan			
Job No. SG05	Date Nov '15	Page Size A3	Scale 1/100
Drawing No. L(PL)101	Revision ----	Initials msg	