


NEW ACCESS

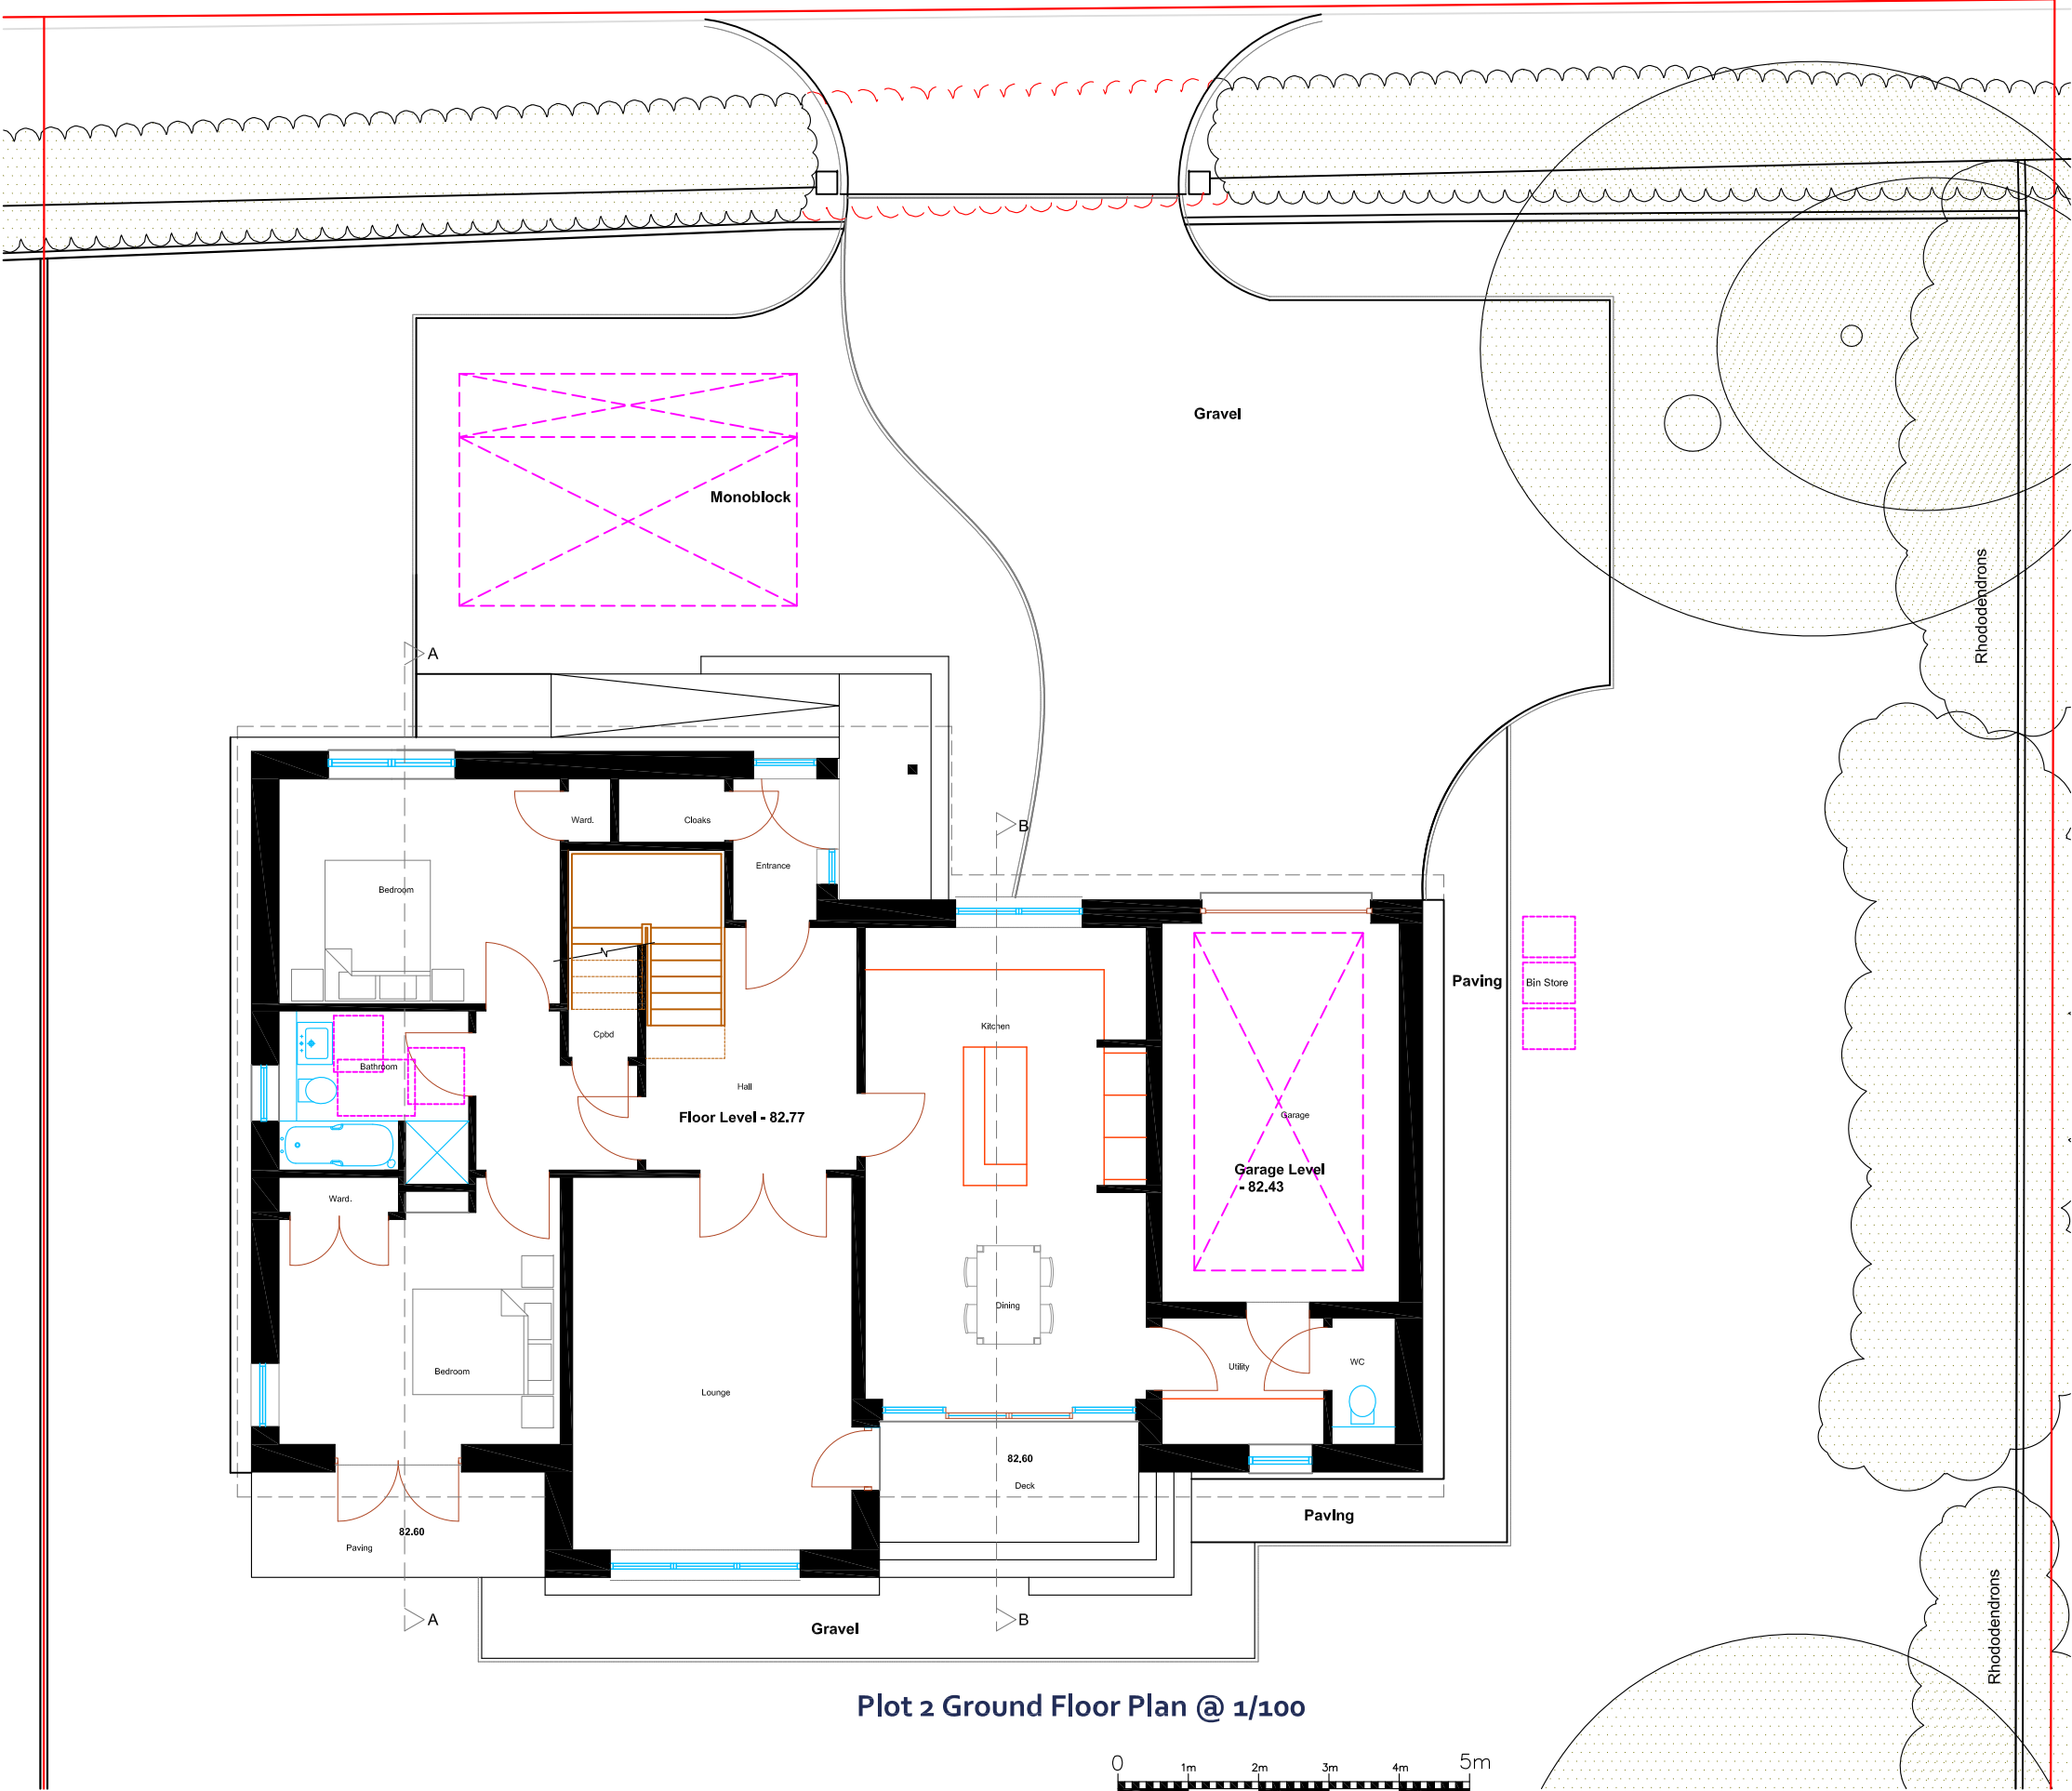

Plot 2 Ground Floor Plan @ 1/100



Revision
- - - - -

Date
00-00-00

STEPHEN GARDINER Construction Ltd Tel. (01764) 662595 Fax. (01764) 663838 Email. stephen@stephengardiner.co.uk Web. www.stephengardiner.co.uk 9-11 Feus Auchterarder Perthshire PH3 1EP			
Client SG Homes Ltd			
Project Ardbeth, Ruthven Street			
Title Plot 2 Ground Floor Plan			
Job No. SG05	Date Nov '15	Page Size A3	Scale 1/100
Drawing No. L(PL)201	Revision ----	Initials msg	