


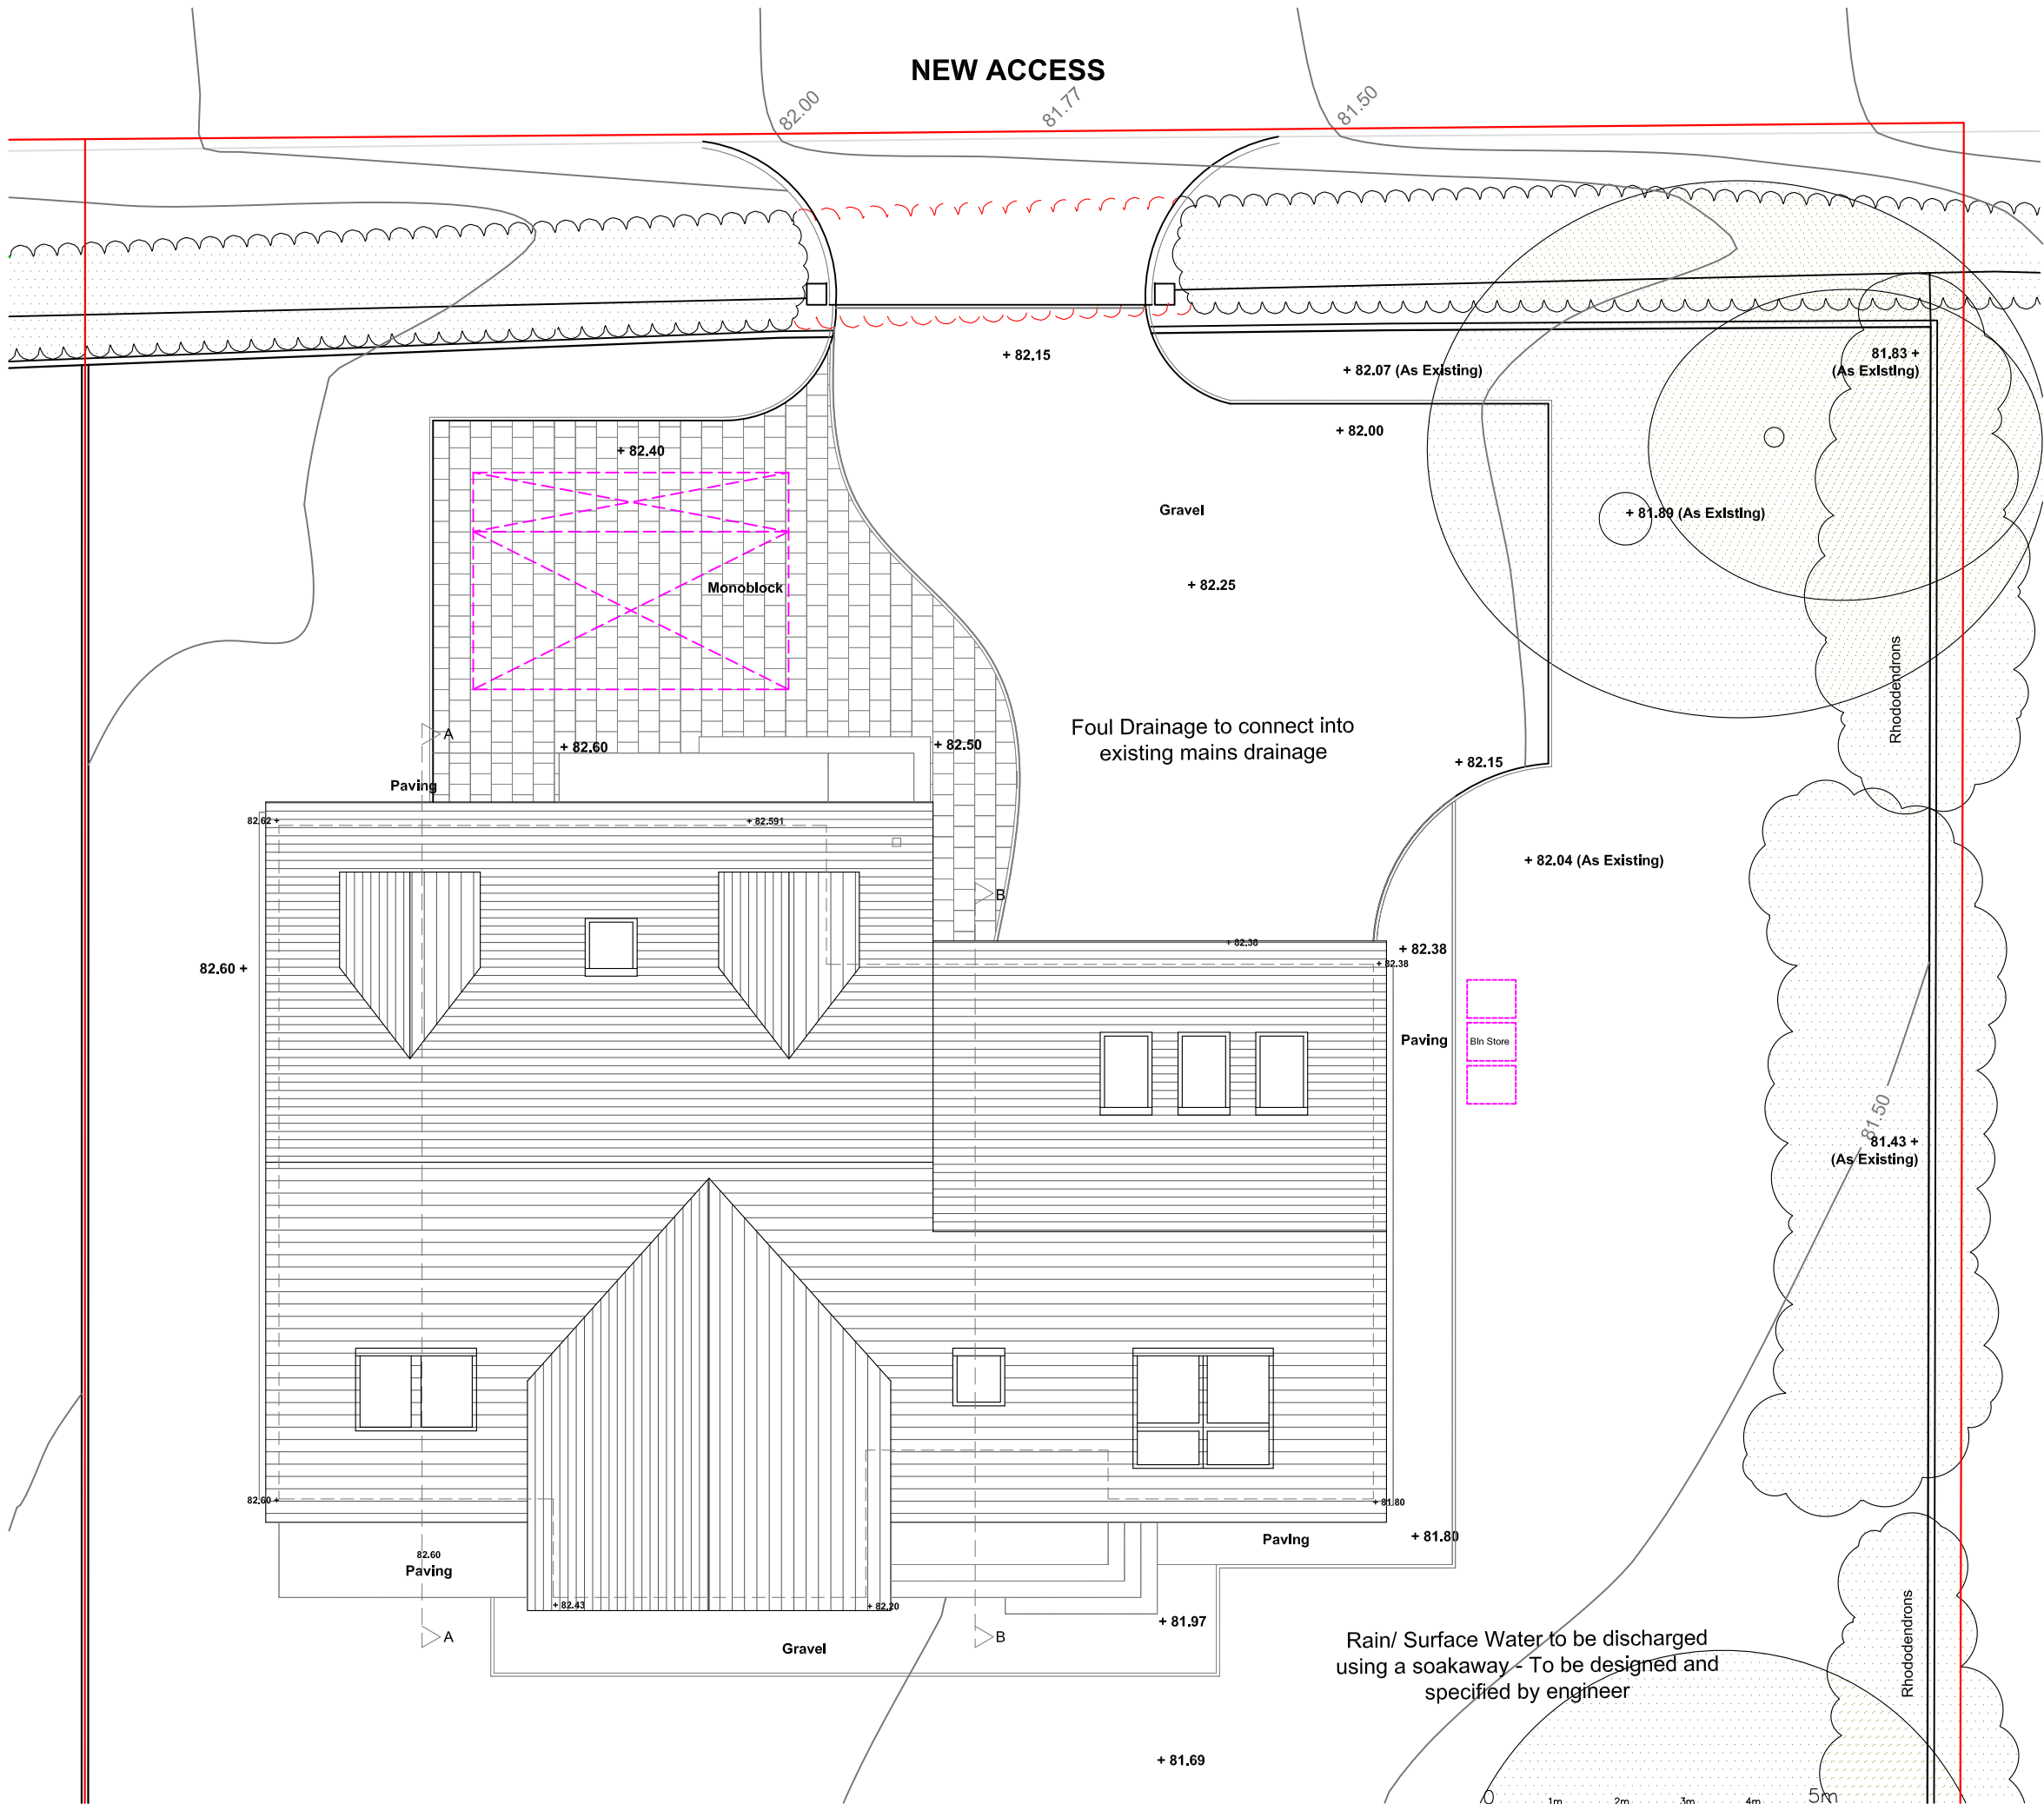

Plot 2 Roof Plan @ 1/100

PROPOSED

Revision  
- - - - -

Date  
00-00-00

|   |                  |                 |                |
|---|------------------|-----------------|----------------|
| <div><div><div></div></div><div><div>STEPHEN GARDINER</div><div>Construction Ltd</div></div><div><div>Tel. (01764) 662595</div><div>Fax. (01764) 663838</div><div>Email. stephen@stephengardiner.co.uk</div><div>Web. www.stephengardiner.co.uk</div></div><div><div>9-11 Feus</div><div>Auchterarder</div><div>Perthshire</div><div>PH3 1EP</div></div></div> |                  |                 |                |
| Client<br>SG Homes Ltd   |                  |                 |                |
| Project<br>Ardbeth, Ruthven Street   |                  |                 |                |
| Title<br>Plot 2 Roof Plan   |                  |                 |                |
| Job No.<br>SG05   | Date<br>Nov '15  | Page Size<br>A3 | Scale<br>1/100 |
| Drawing No.<br>L(PL)203   | Revision<br>---- | Initials<br>msg |                |

Plot 2 (Infill Site)