



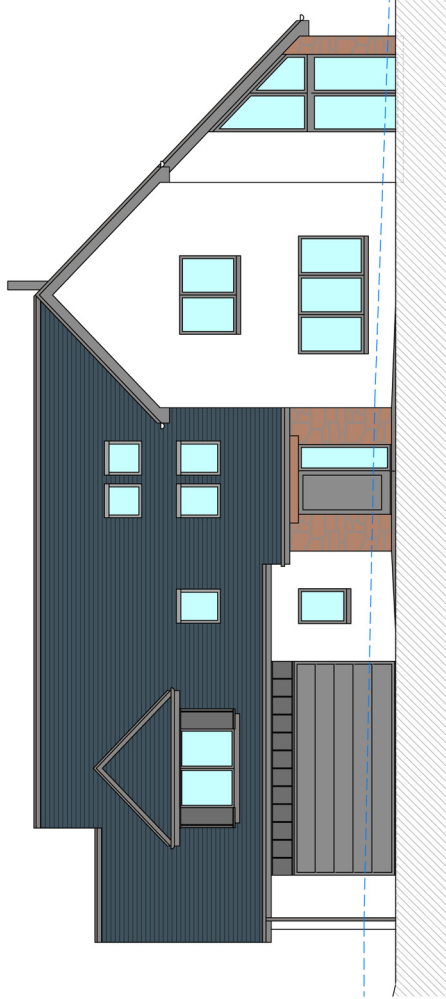


South East Elevation

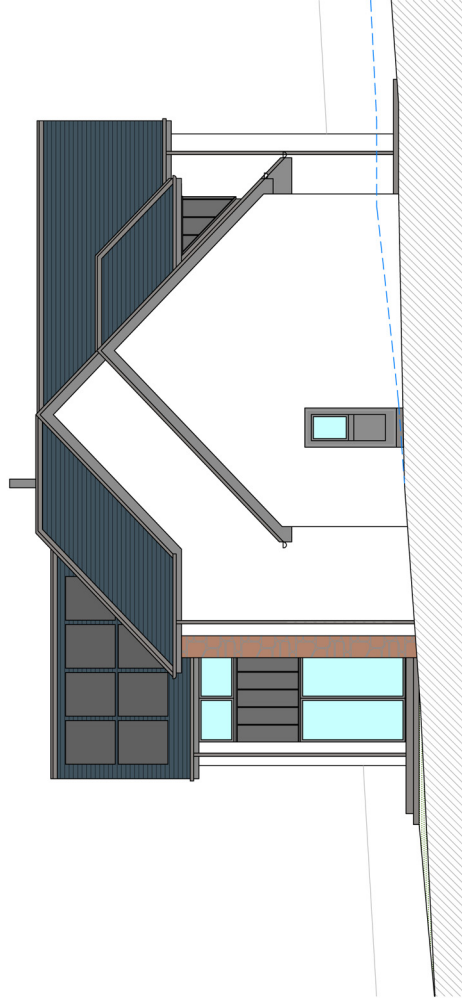

North West Elevation



South West Elevation

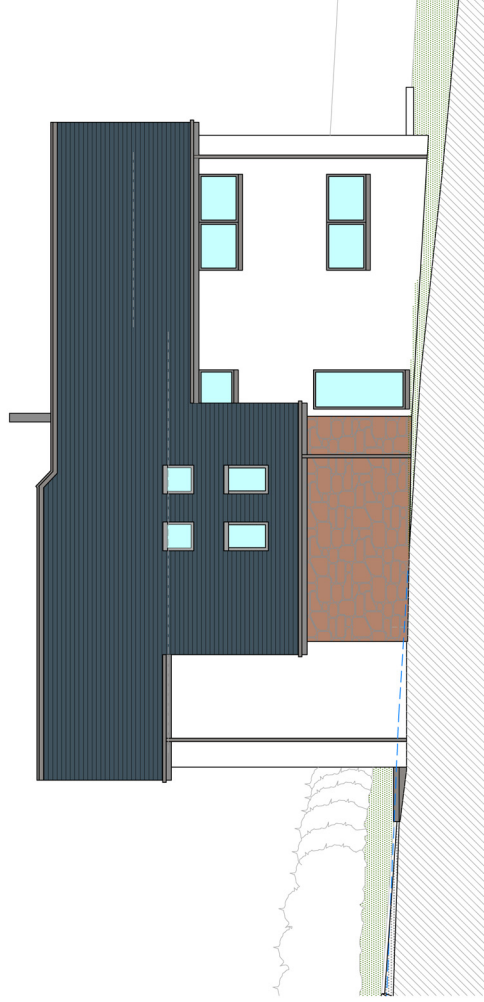

North East Elevation

Revision
- - - - -
Date
00-00-00

 STEPHEN GARDINER Construction Ltd		 SG Homes Ltd	
Tel: 01924 663033 Fax: 01924 663038 Email: info@stephengardiner.co.uk Web: www.stephengardiner.co.uk		g 131 Free Authoriser Project No. P111111	
Client SG Homes Ltd		Project The Stroness, Castleton, Auchtermoider	
Title Elevations		Scale A3	
Job No. SG006		Date June 18	
Drawing No. Elevs		Revision - - - - -	
Initials msg		Page Size A3	
		Scale NTS	