


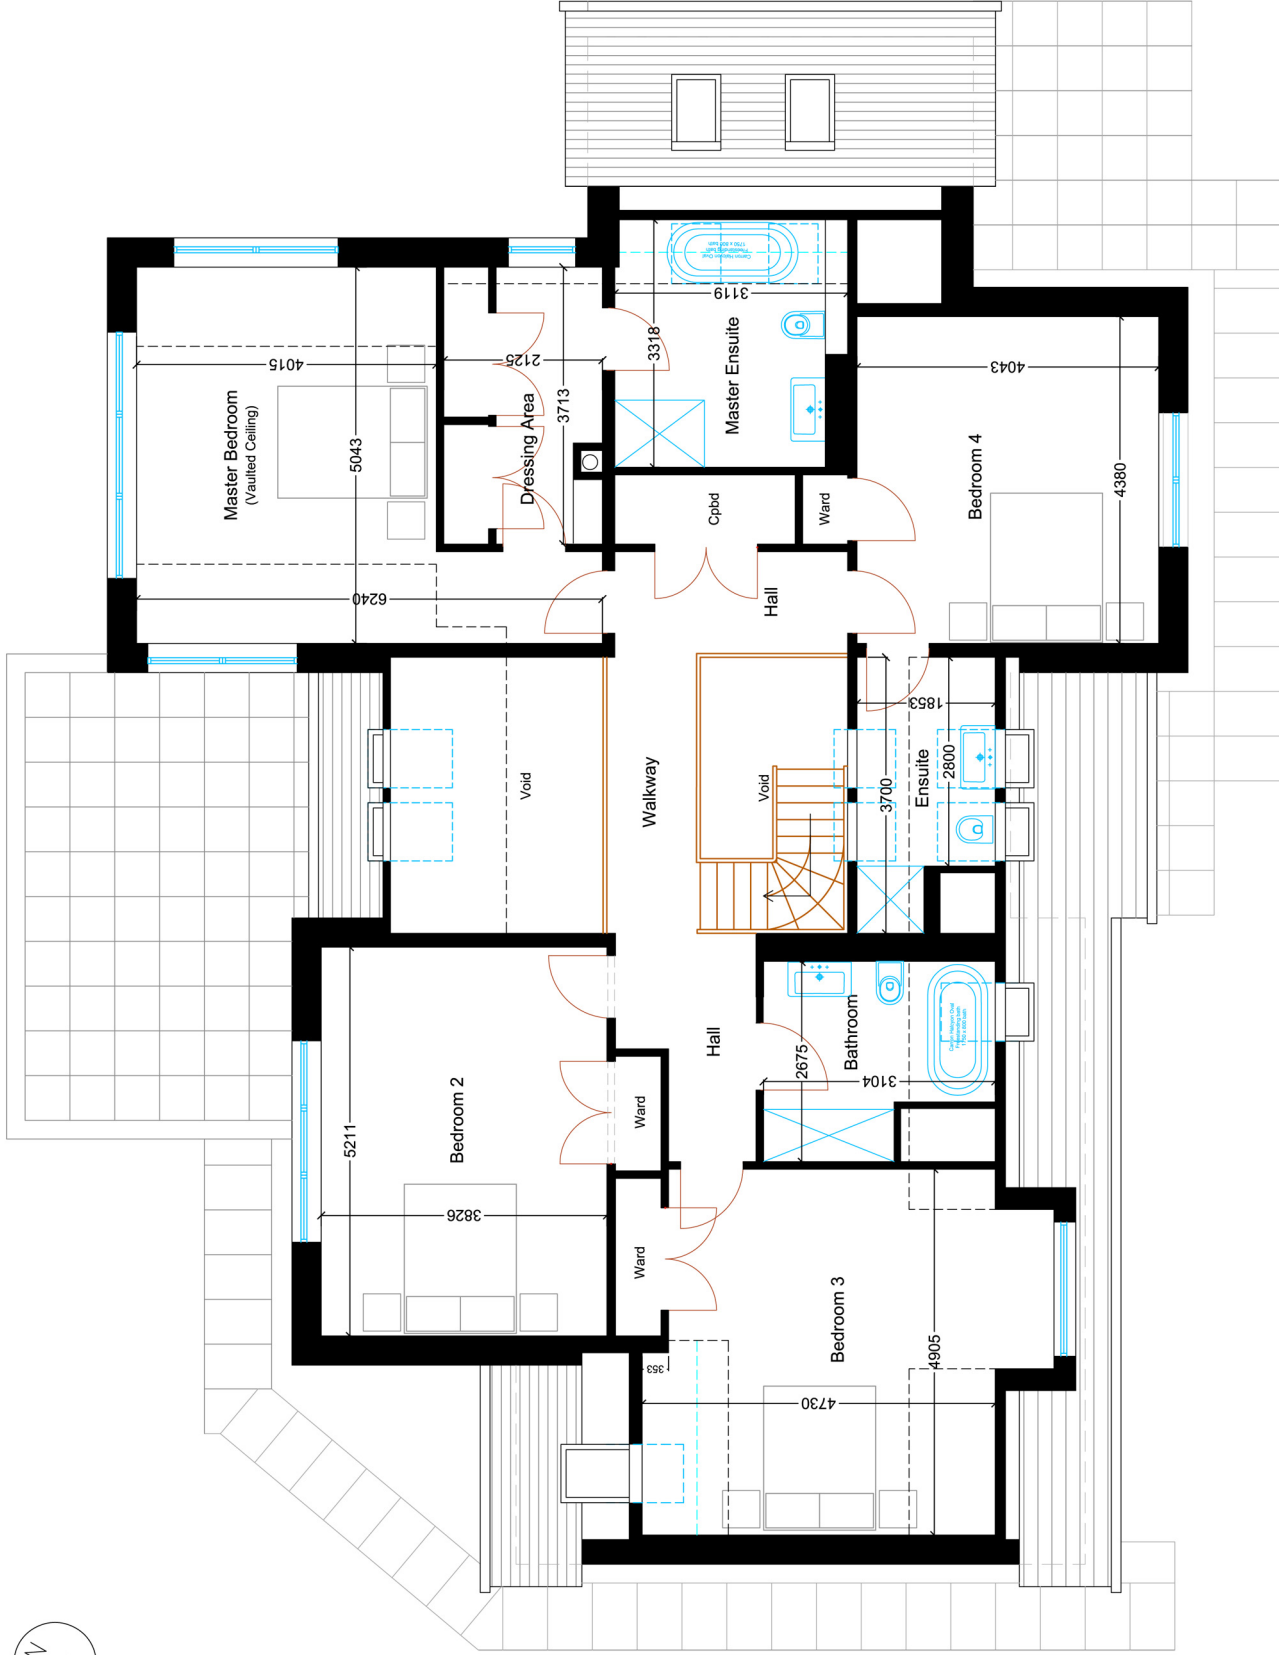

Revision : .....  
Date : 00-00-00

**STEPHEN GARDINER**  
Construction Ltd  
Tel: 01234 567890  
Fax: 01234 567890  
Email: stephen.gardiner@sgc.co.uk  
Web: www.stephengardiner.co.uk

|             |                                        |
|-------------|----------------------------------------|
| Client      | SG Homes Ltd                           |
| Project     | The Stroness, Castleton, Auchtermoider |
| Title       | First Floor Plan                       |
| Job No.     | SG06                                   |
| Date        | June 18                                |
| Page Size   | A3                                     |
| Scale       | NTS                                    |
| Drawing No. | FFP                                    |
| Revision    | ----                                   |
| Initials    | msg                                    |

**The Stroness, Castleton Road**  
First Floor Plan